

DRAINAGE AREA = 761 ACRES

JOHN SALTZMAN DITCH
RECONSTRUCTION PLANS

— DRAINAGE BOARD

William J. Shank
PRESIDENT


Rhett J. Dues
VICE-PRESIDENT

Wm. Bruce V. Johnson
MEMBER

George J. Schulto
ENGINEER

Michael J. Gm
SURVEYOR

DATE: 5-12-80

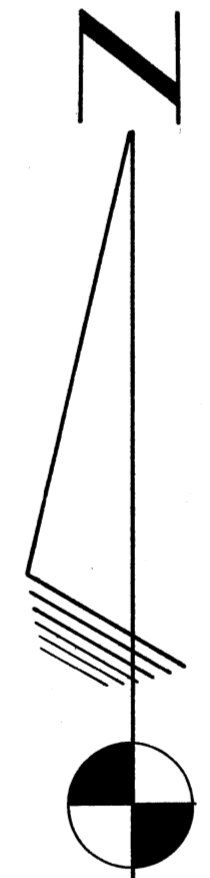

LEGEND

SCALE 1" = 660'

OPEN DITCH


TILE DITCH

CREEK

WATERSHED AREA

RECONSTRUCTION AREA

INDEX TO PLANS	
SHEET NO.	DESCRIPTION
1	COVER SHEET
2 & 3	PLAN & PROFILE
4 & 5	CROSS SECTIONS
6	TYPICAL DETAILS

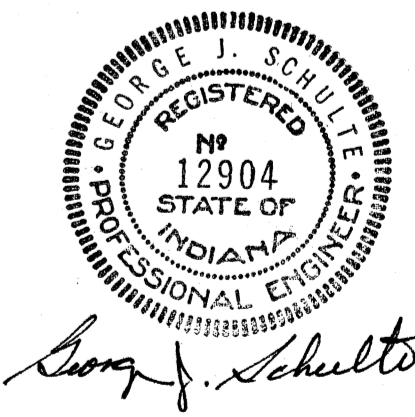

George J. Schulto

Ti **noe Co. Surveyors**
Office

DRAWN BY: JOHN WIEDMAN

DATE 4/18/80