


PLAN
 NOTE BOOK
 No.

PROFILE
 NOTE BOOK
 No.

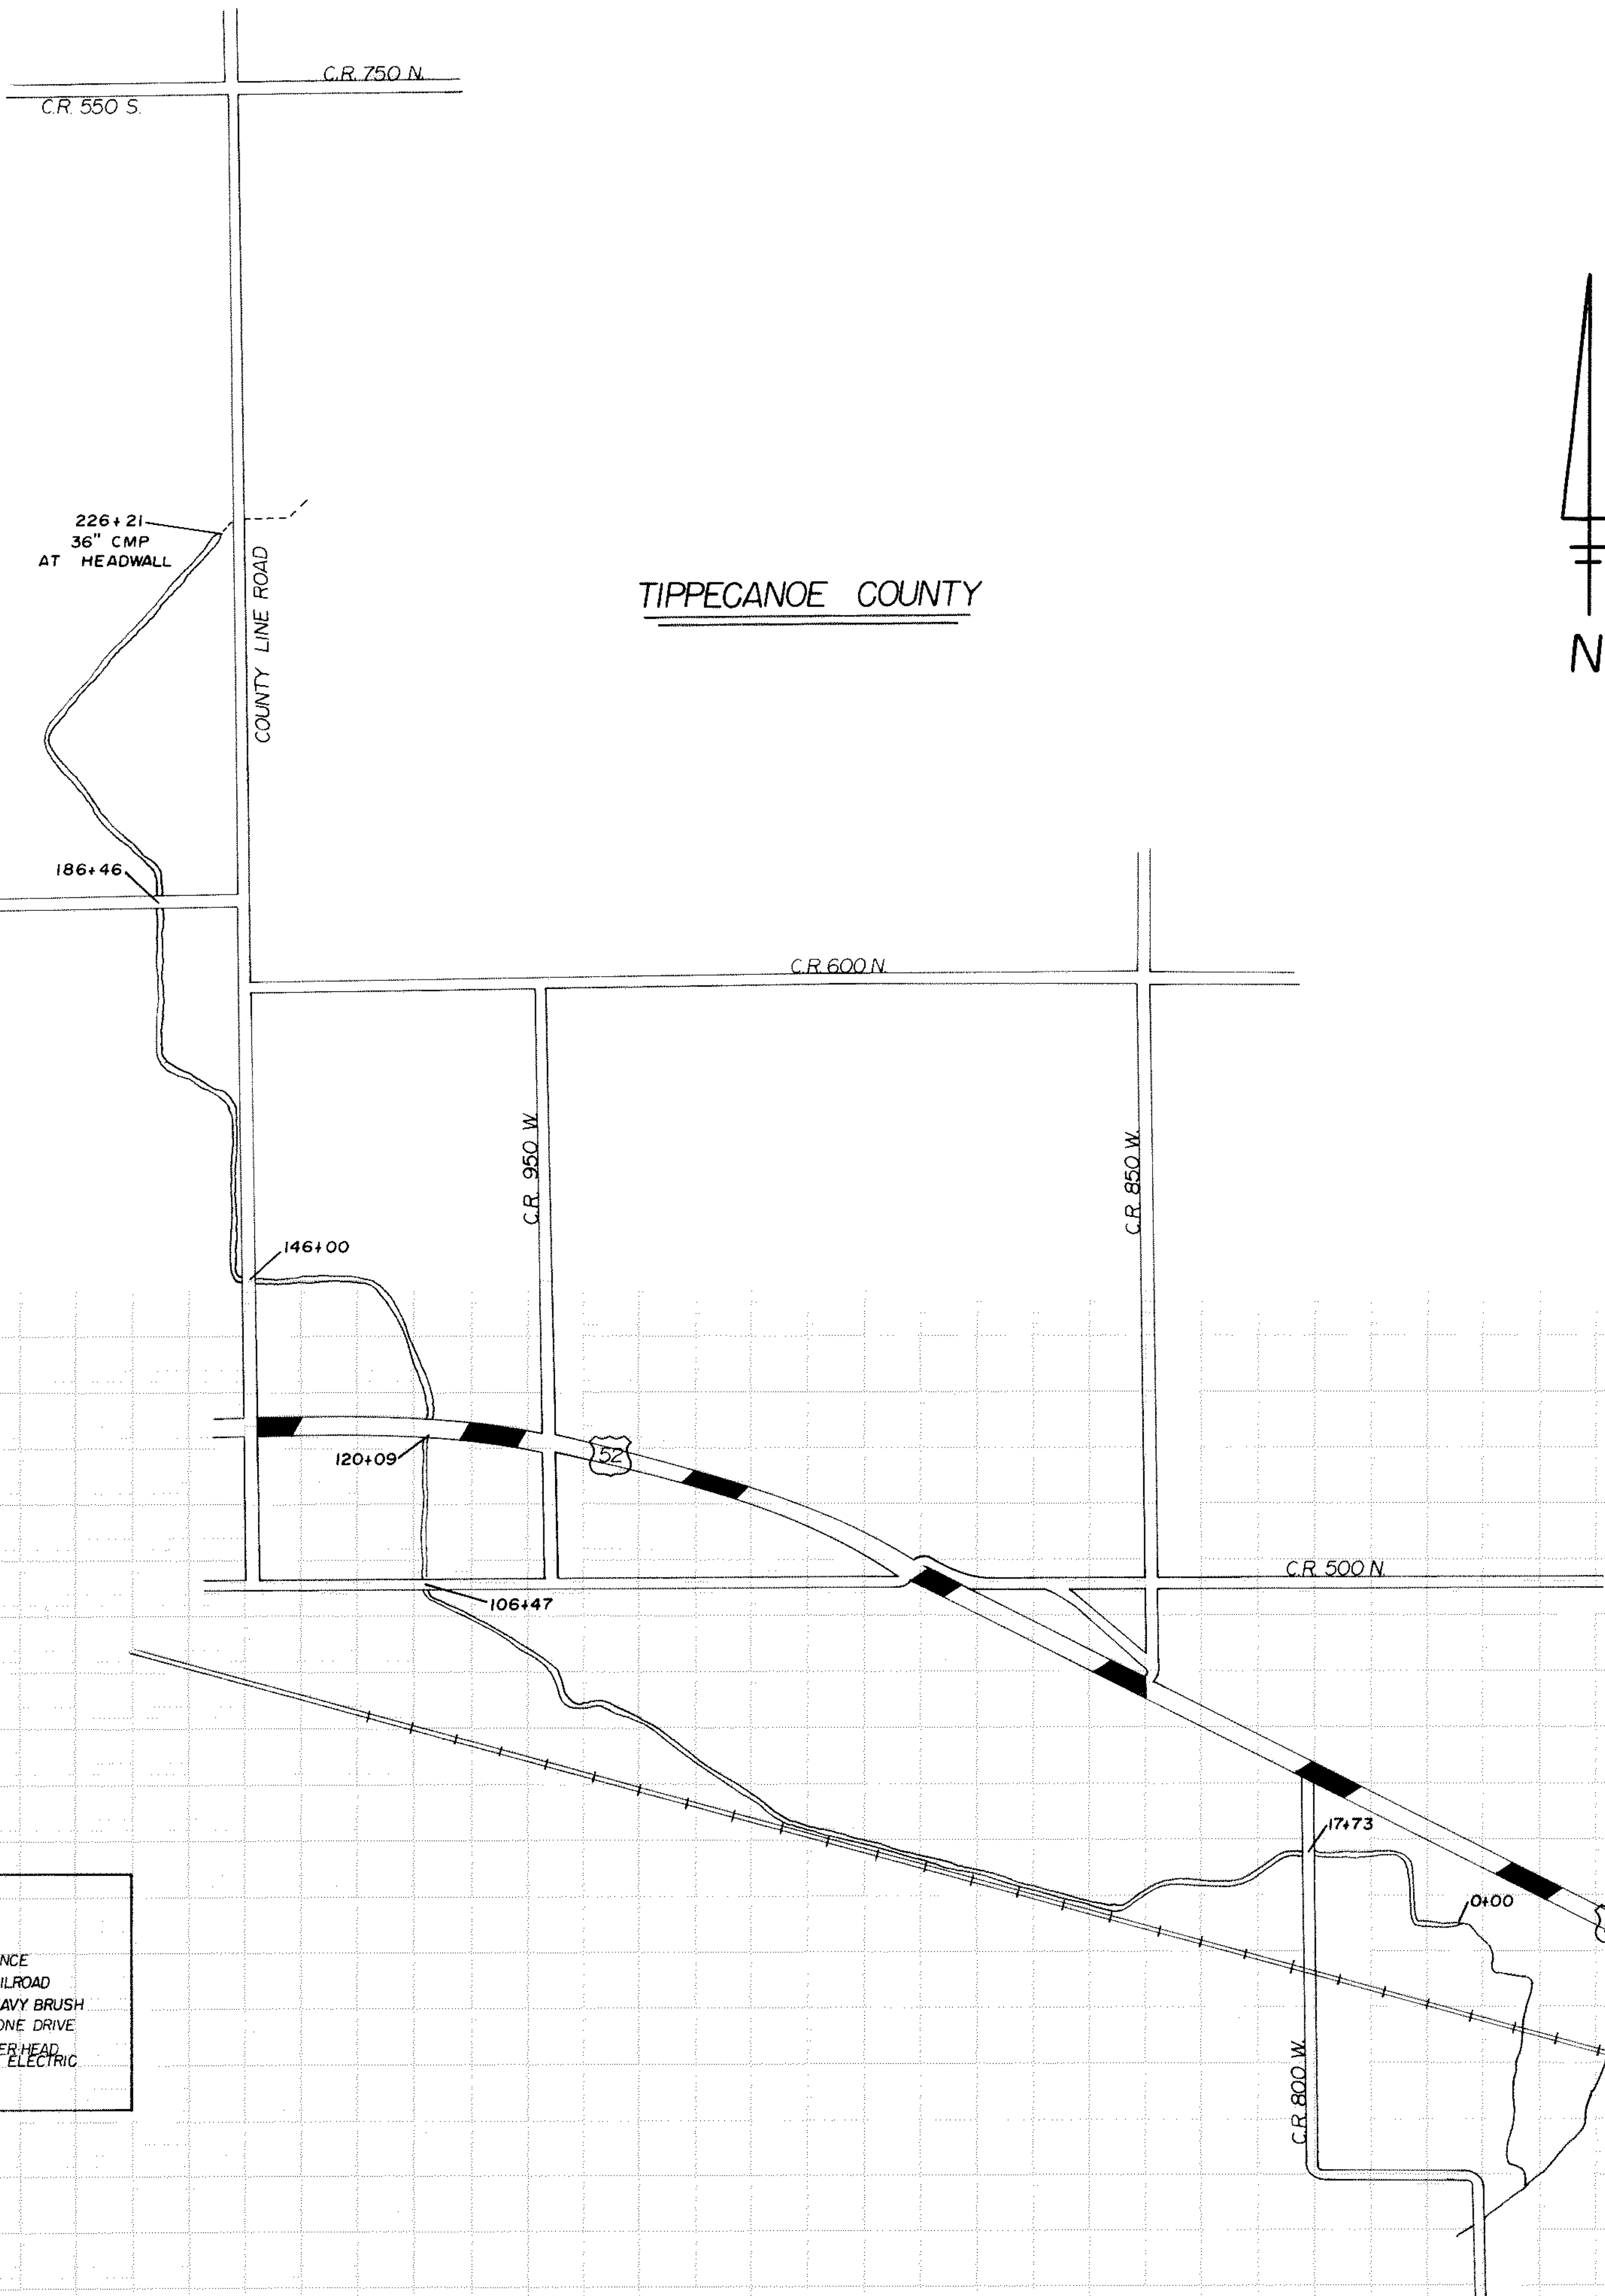

KEY:

	FENCE
	RAILROAD
	HEAVY BRUSH
	STONE DRIVE
	OVERHEAD ELECTRIC

PLATE SINGLE PLAN AND PROFILE

OTTERBEIN DITCH